



FLOOR PLAN



SUNNY ISLES BEACH BLVD

6TH LEVEL

BEACH ATLANTIC OCEAN







BISCAYNE BAY



TOWER DIAGRAMS
PAGE 1 OF 4

INTRACOASTAL WATERWAY

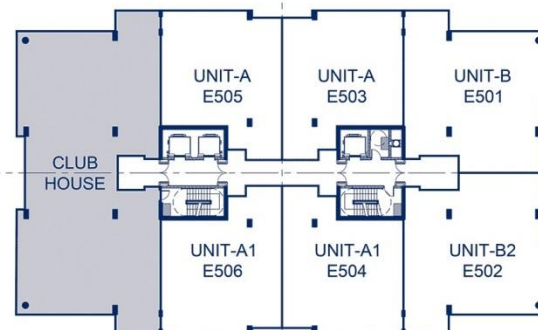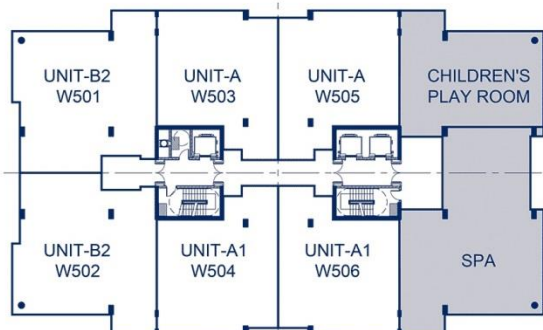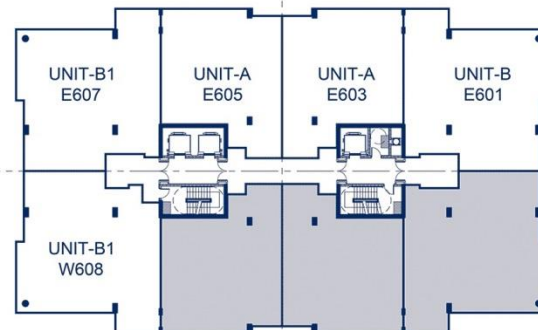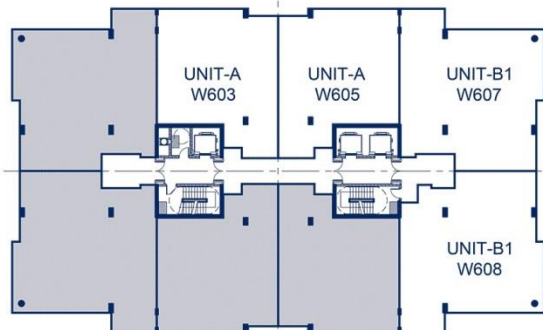



SUNNY ISLES BEACH BLVD

25TH LEVEL

7TH LEVEL
THROUGH
24TH LEVEL




BISCAYNE BAY

W

INTRACOASTAL WATERWAY


E


BEACH ATLANTIC OCEAN

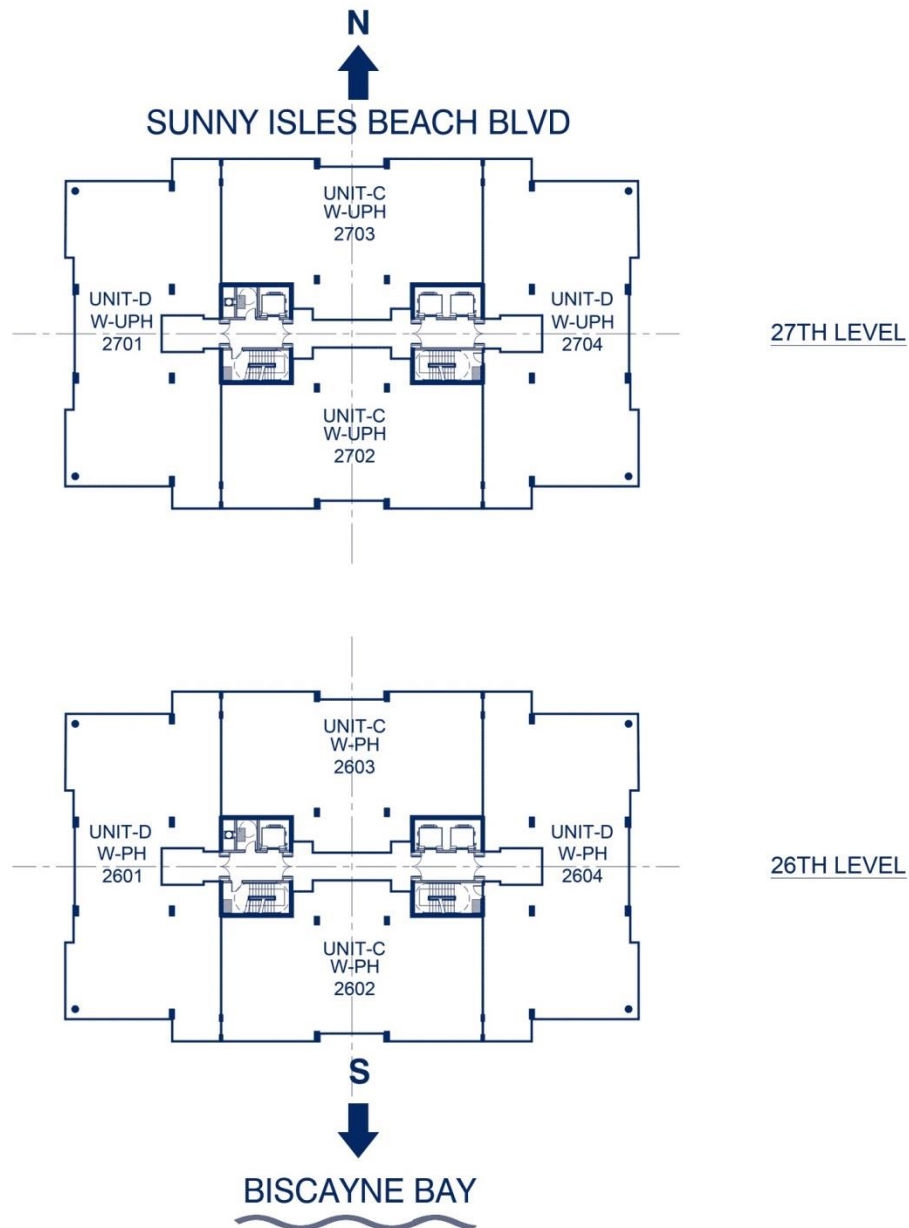



N
↑
SUNNY ISLES BEACH BLVD

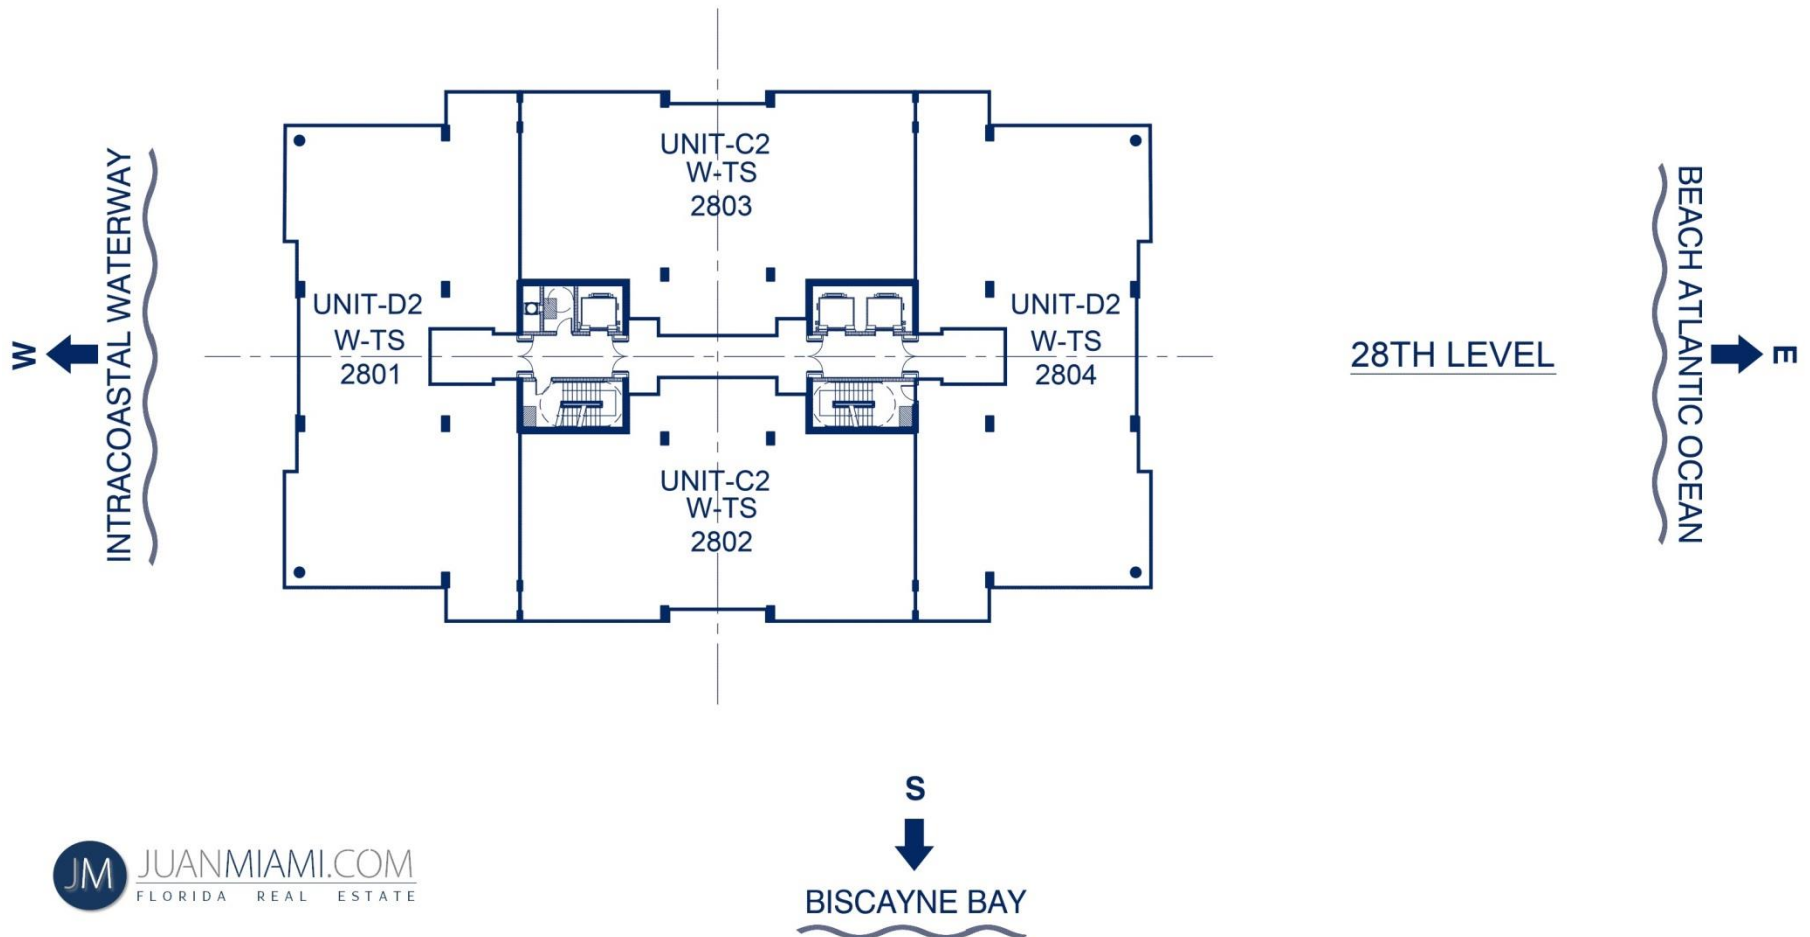

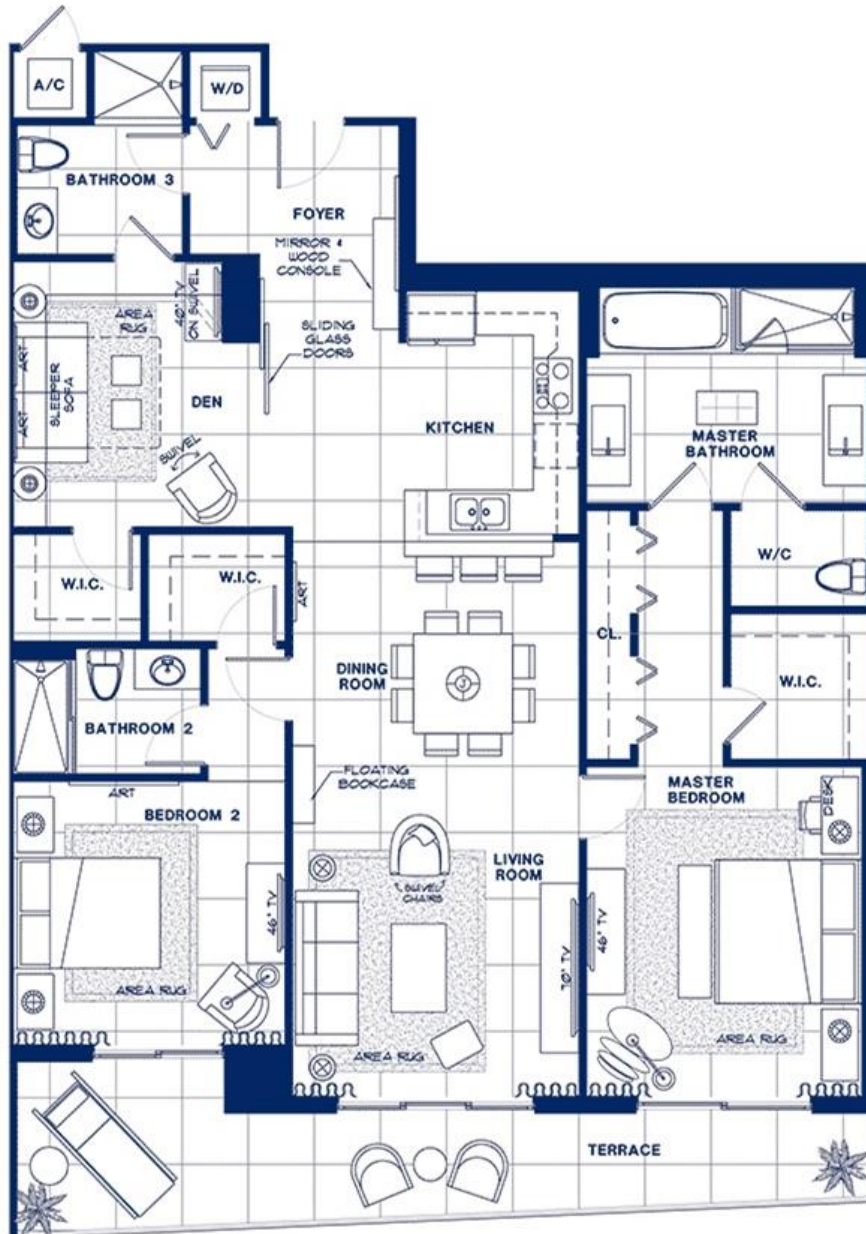


Parque Towers - Unit A - Furniture Floor Plan

Scale: 1/4" = 1'-0"



JUANMIAMI.COM
FLORIDA REAL ESTATE

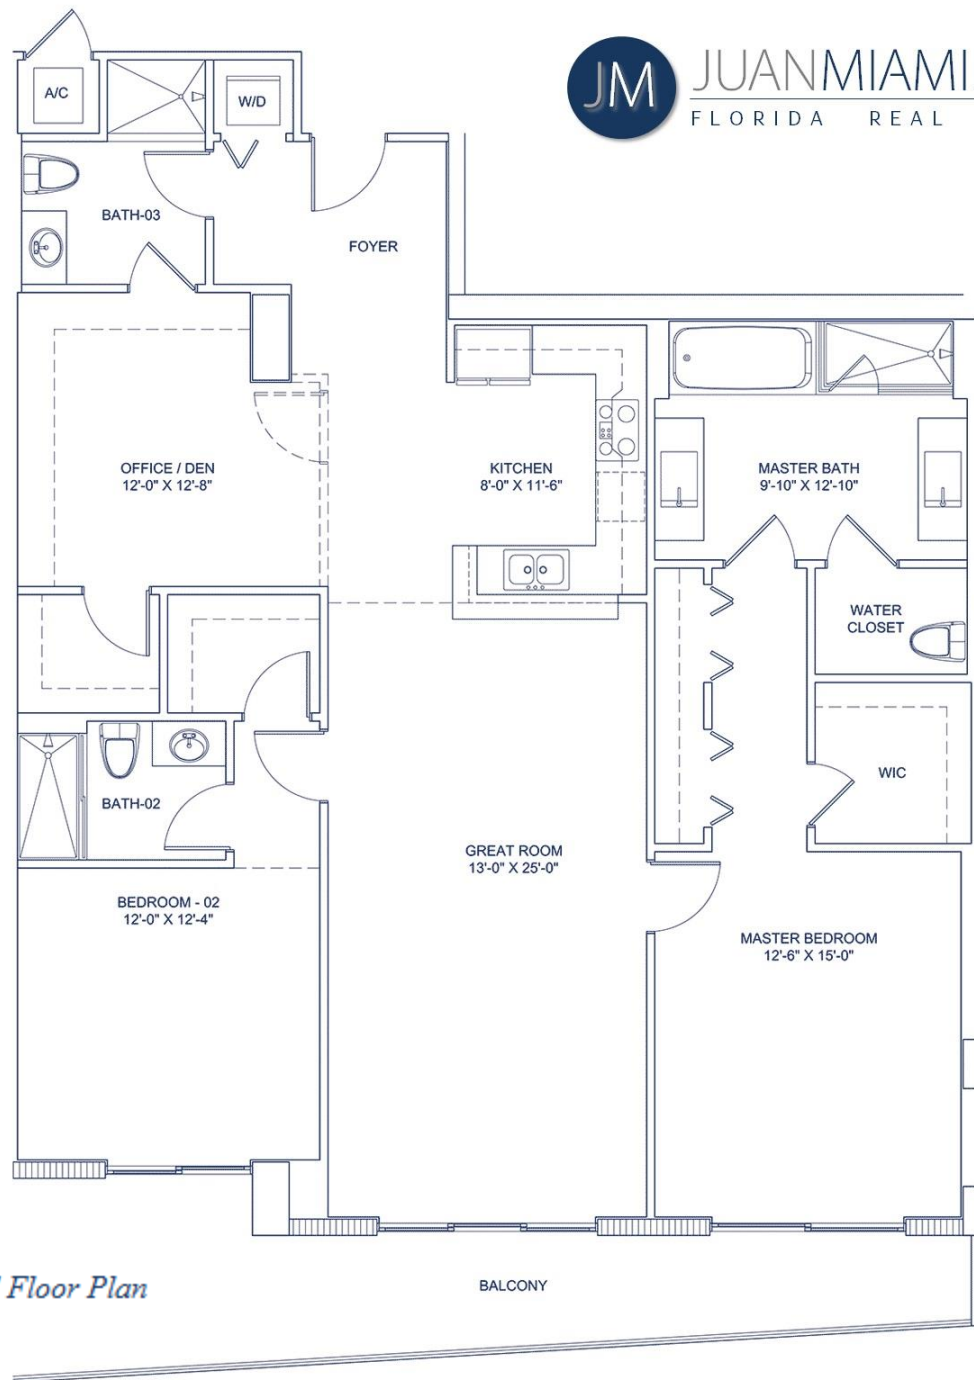

Parque Towers – Unit A – Unfurnished Floor Plan




Parque Towers - Unit B - Furniture Floor Plan

Scale: 1/4" = 1'-0"



Bedroom #3 - Alternate layout

Scale: 1/4" = 1'-0"


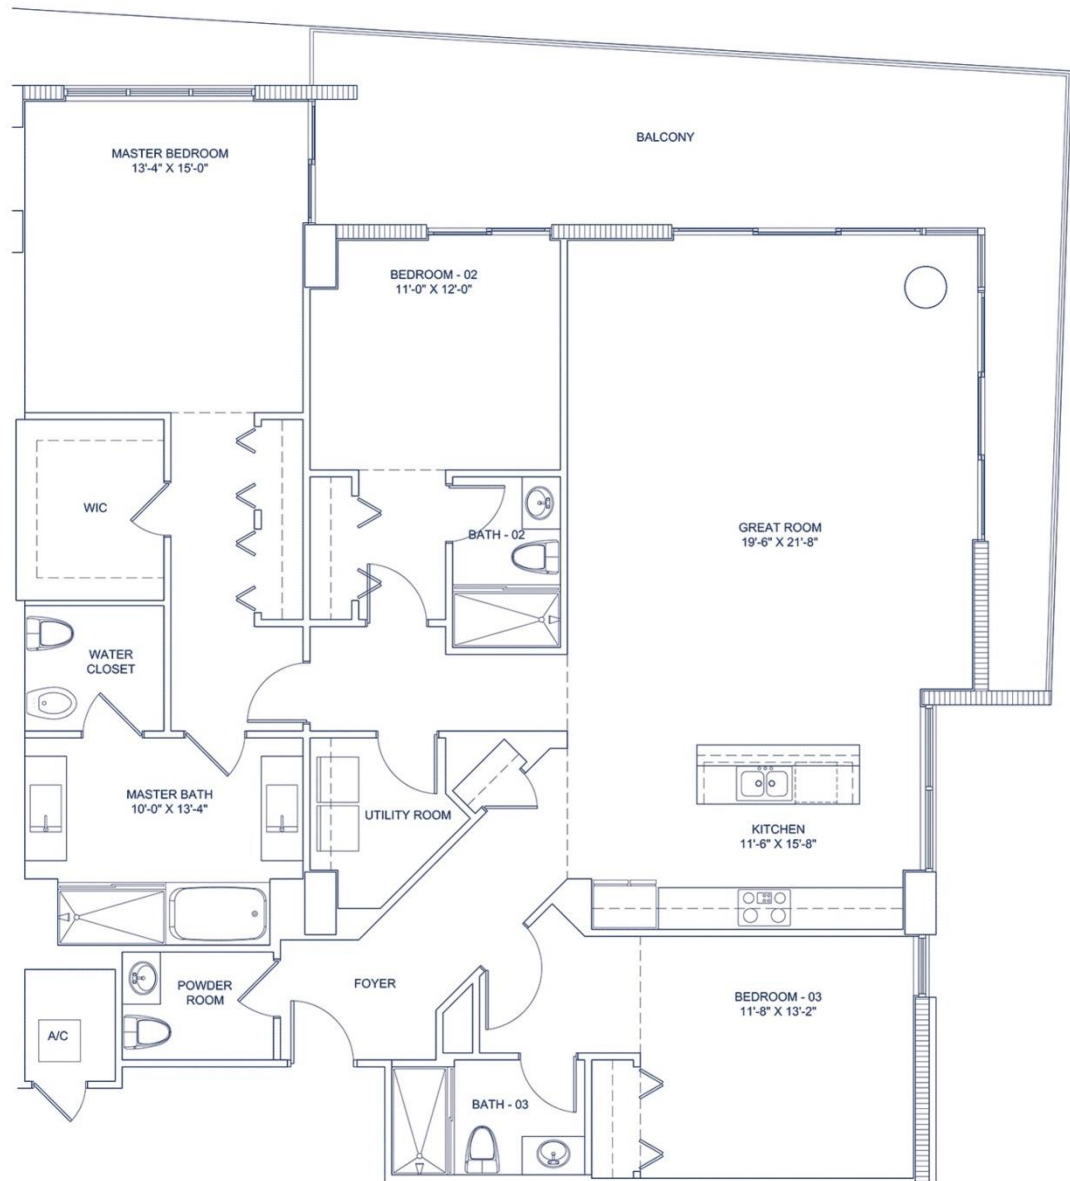


Parque Towers – Unit B – Unfurnished Floor Plan

PARQUE TOWERS



St. Tigre

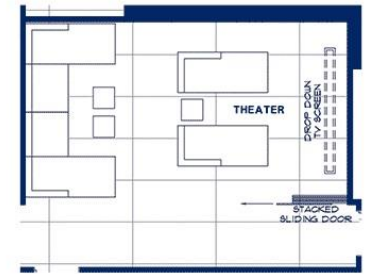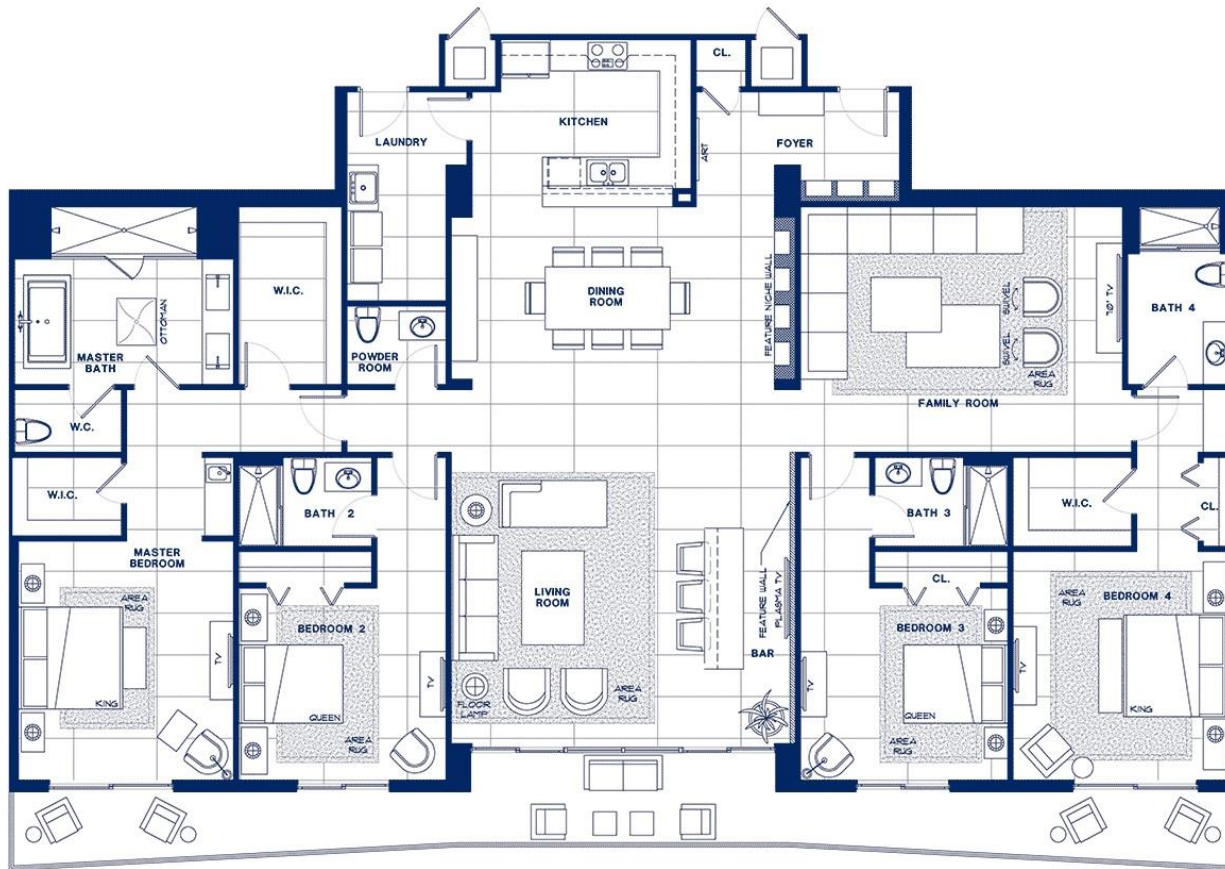

Family Room - Alternate Theater Option

Scale: 1/4" = 1'-0"



Bedroom 4 - Alternate Layout

Scale: 1/4" = 1'-0"




JUANMIAMI.COM
FLORIDA REAL ESTATE

Parque Towers- Unit C - Furniture Floor Plan

Scale: 1/4" = 1'-0"



St. Tigre

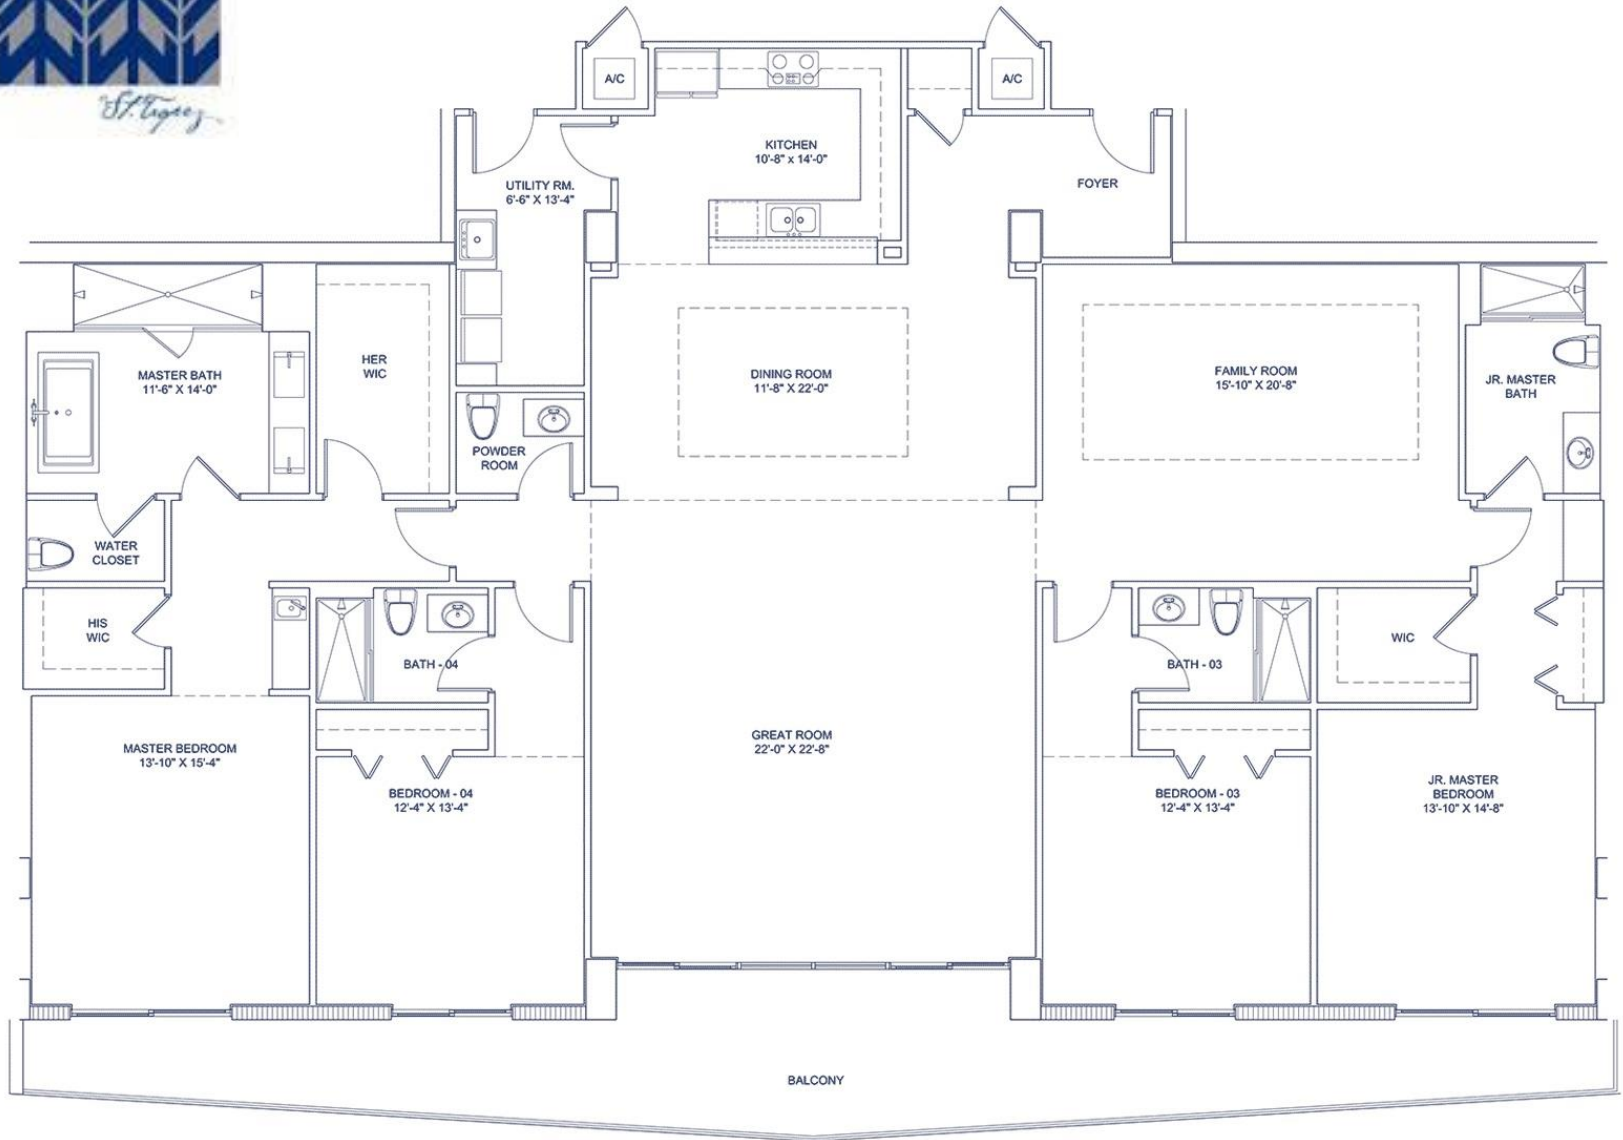

PARQUE TOWERS



St. Tigre



JUANMIAMI.COM
FLORIDA REAL ESTATE

Parque Towers - Model Unit D - Furniture Floor Plan

Scale: 1/4" = 1'-0"

PARQUE TOWERS



St. Tigre



JUANMIAMI.COM
FLORIDA REAL ESTATE

Parque Towers – Unit D – Unfurnished Floor Plan



Juan G. Ramirez, P.A.
Real Estate & Business Consultant, e-PRO, TRC
La Rosa Realty, LLC

www.JuanMiami.com
Miami – Broward – Florida

Direct: +1.786.253.7621
Email: info@JuanMiami.com